


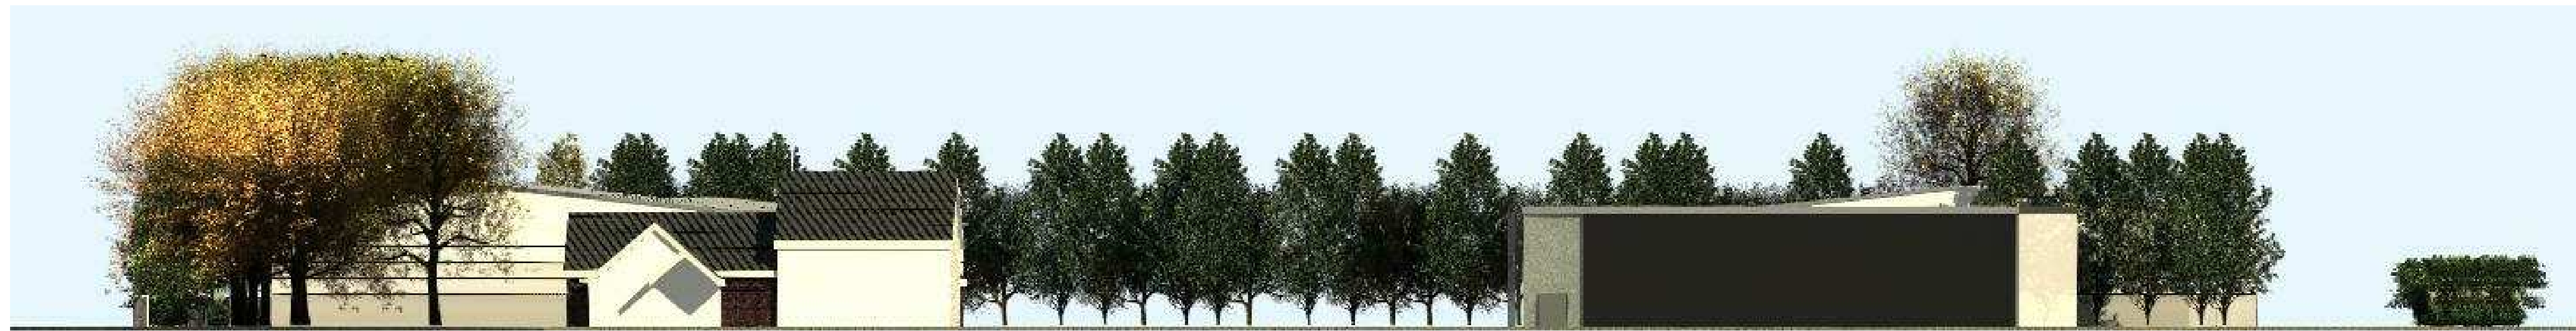

East Elevation
Scale: 1:1



West Elevation
Scale: 1:1



North Elevation
Scale: 1:1



South Elevation
Scale: 1:1



6 South
1:1



Section Plan
Scale: 1:1500

0m 5m 10m 15m 20m 25m
VISUAL SCALE 1:250 @ A1

Rev	Date	Chkd	Description

plandescil
consulting engineers

Connaught Road Attleborough Norfolk NR17 2BW
Telephone: (01953 452001) Fax: (01953 459955)
E-mail: plc@plandescil.co.uk www.plandescil.co.uk

civil - structural - environmental - surveying

Client
Norfolk Land Development

Project
**Phase 2 Development of
Cemex Site, Yaxham Road
Yaxham Road, Norfolk**

Drawing Title
**Proposed Site Elevations &
Section Plan**

Scale @ A1	Date	Drawn By
As indicated	11/26/18	CMH
Drawing No.	23965/XXX	Rev