


1:100 Section



Perspective view from entrance to development

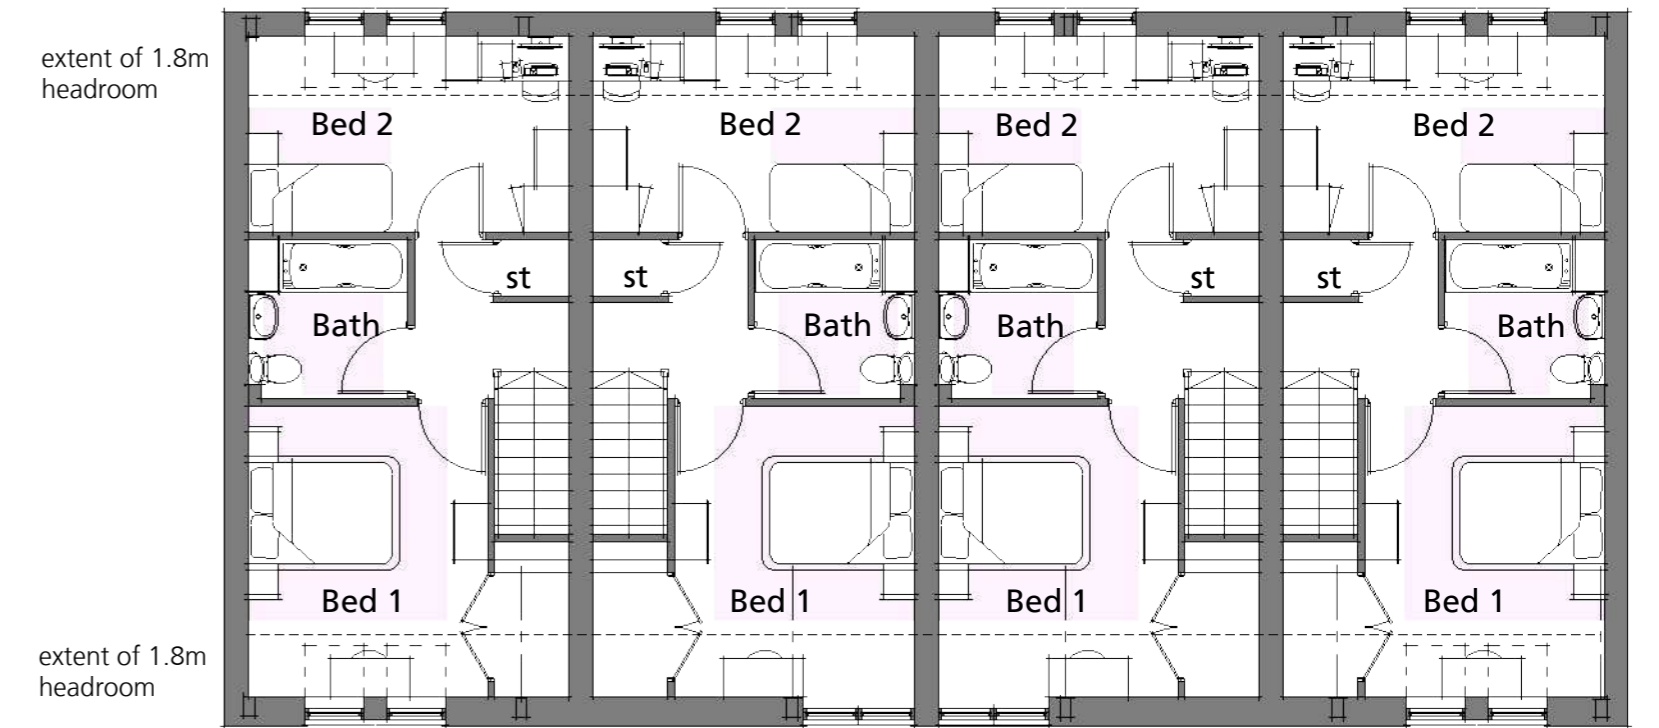


1:100 First floor



North



East

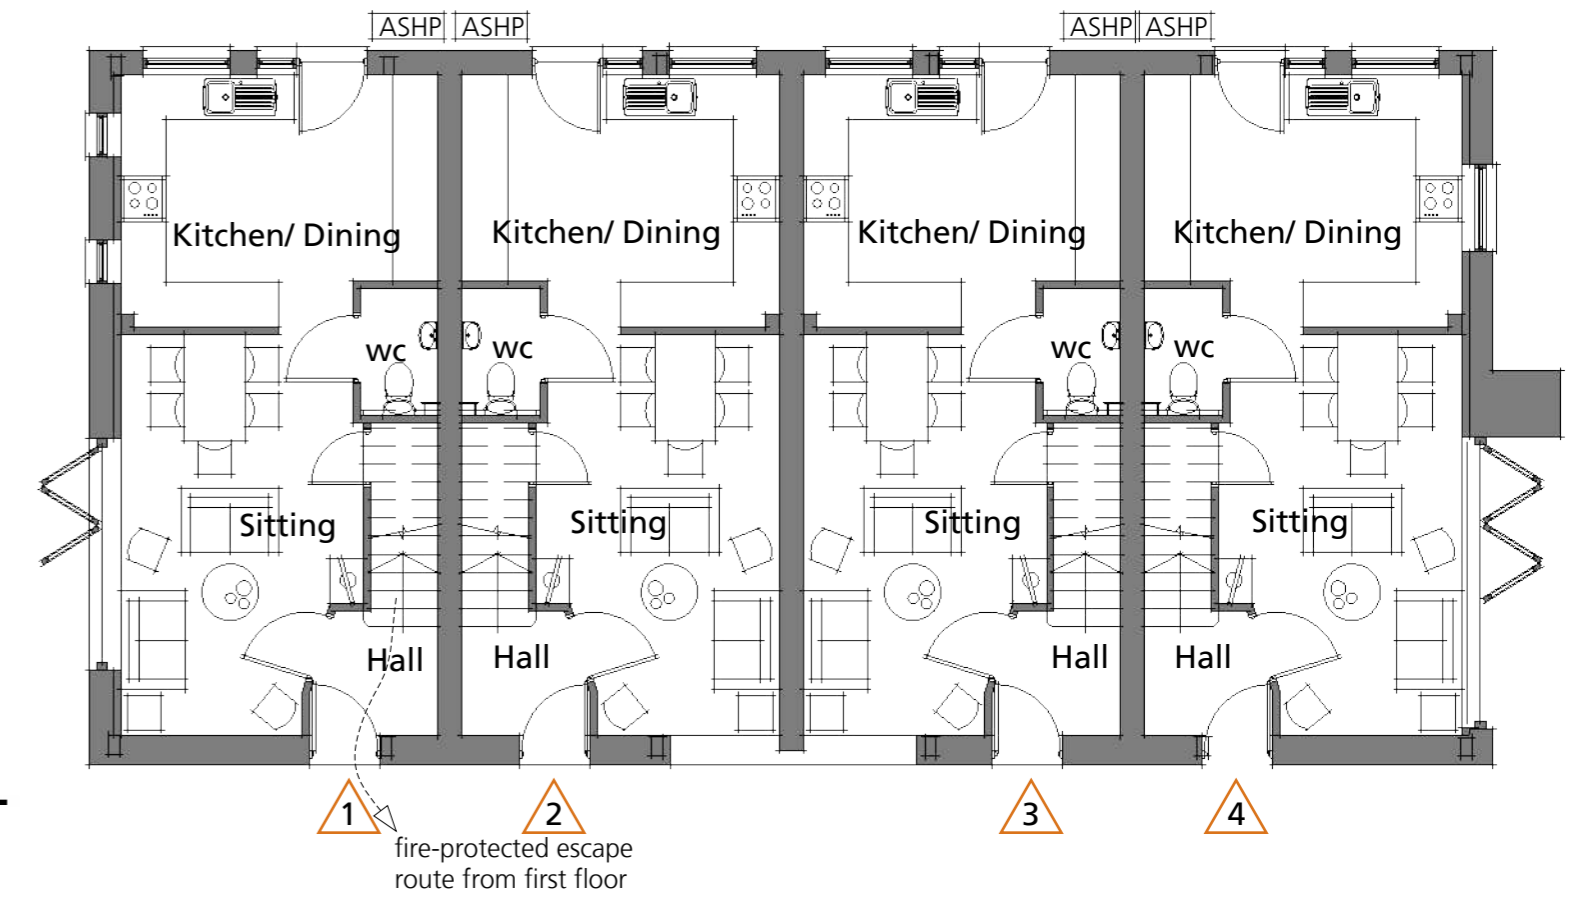

1:100 Ground floor

Plots 1-4 each approx. 72sqm GIFA



South
1:100 Elevations



West

Materials

Roof - existing clay pantiles, black metal rainwater goods
 Walls - Timber weatherboarding over brickwork as existing, infill openings to match where required
 Joinery - Coloured foil-faced uPVC

Project:
 Proposed Development
 Kensington Forge
 Dereham Road
 Mattishall

Client:
 Norfolk Land Developments

Title:
 As Proposed Plots 1-4
 Forge Conversion

Revision Details:
 perspective view updated

Issue Date: 25-07-17

Parsons + Whittleley Ltd Architects
 1 London Street, Swaffham
 Norfolk, PE37 7DD
 Phone: 01760 722000
 email: info@parsonswittleley.co.uk
 web: www.parsonswittleley.co.uk

drawing number:

3365.02

rev:

C
A2